

PARTIAL SITE PLAN  
 SCALE: 1" = 60'-0"




TOP OF POLE/NETTING  
 20' ABOVE FINISHED  
 GRADE OF PLAYING FIELD

EXHIBIT SPORTS FIELD NETTING MOCK-UP  
 30800 PALOS VERDES DRIVE EAST  
 MARYMOUNT COLLEGE

**RASMUSSEN & ASSOCIATES**  
 APRIL 2, 2009


*Architecture  
 Planning  
 Interiors*

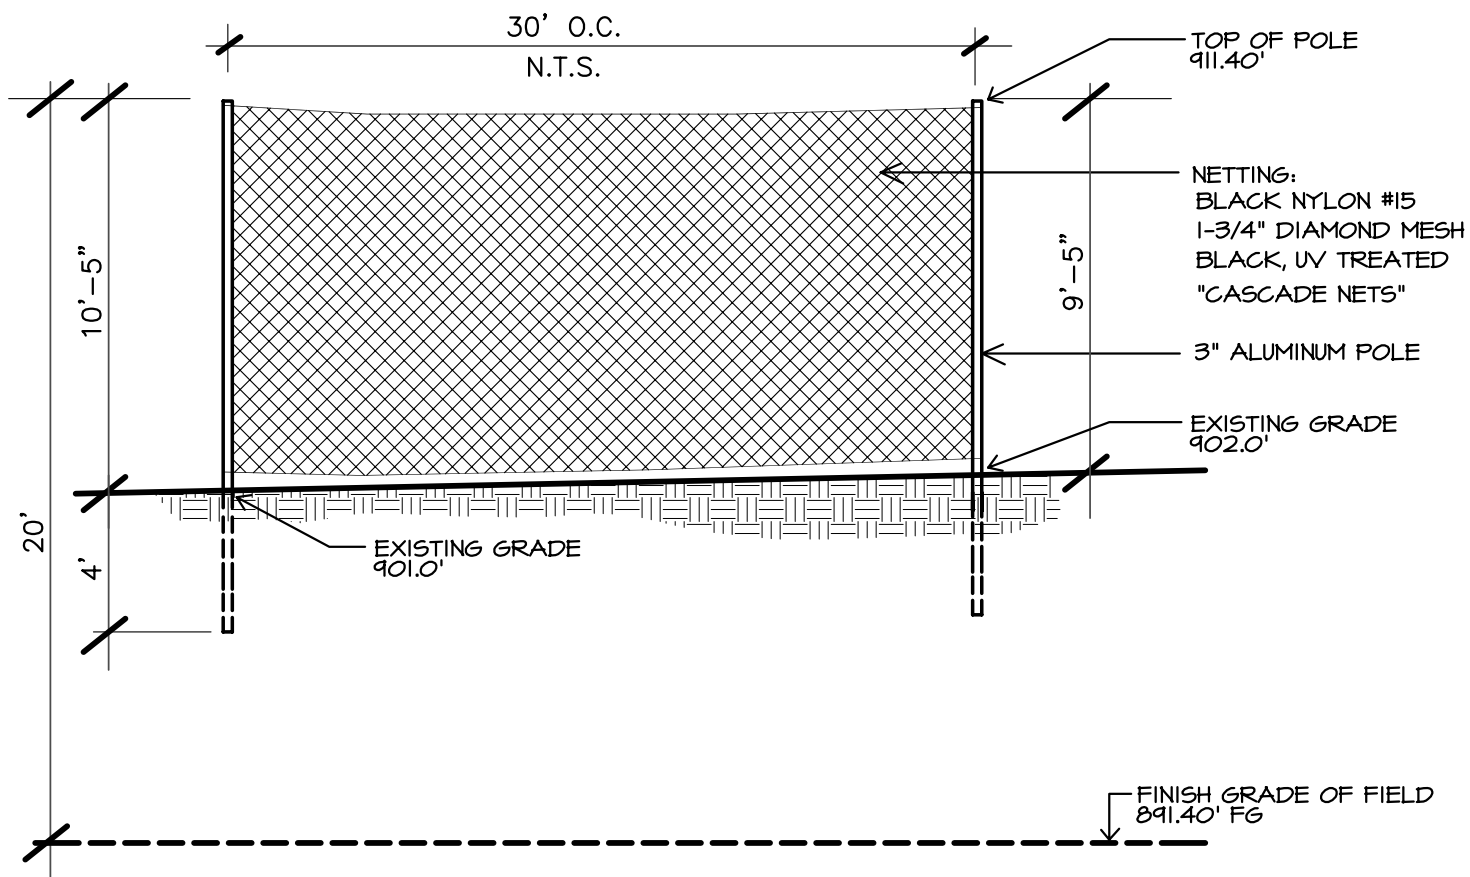

PANEL I  
SCALE: NOT TO SCALE

EXHIBIT SPORTS FIELD NETTING MOCK-UP  
30800 PALOS VERDES DRIVE EAST  
MARYMOUNT COLLEGE

**RASMUSSEN & ASSOCIATES**  
APRIL 2, 2009  
*Architecture  
Planning  
Interiors*

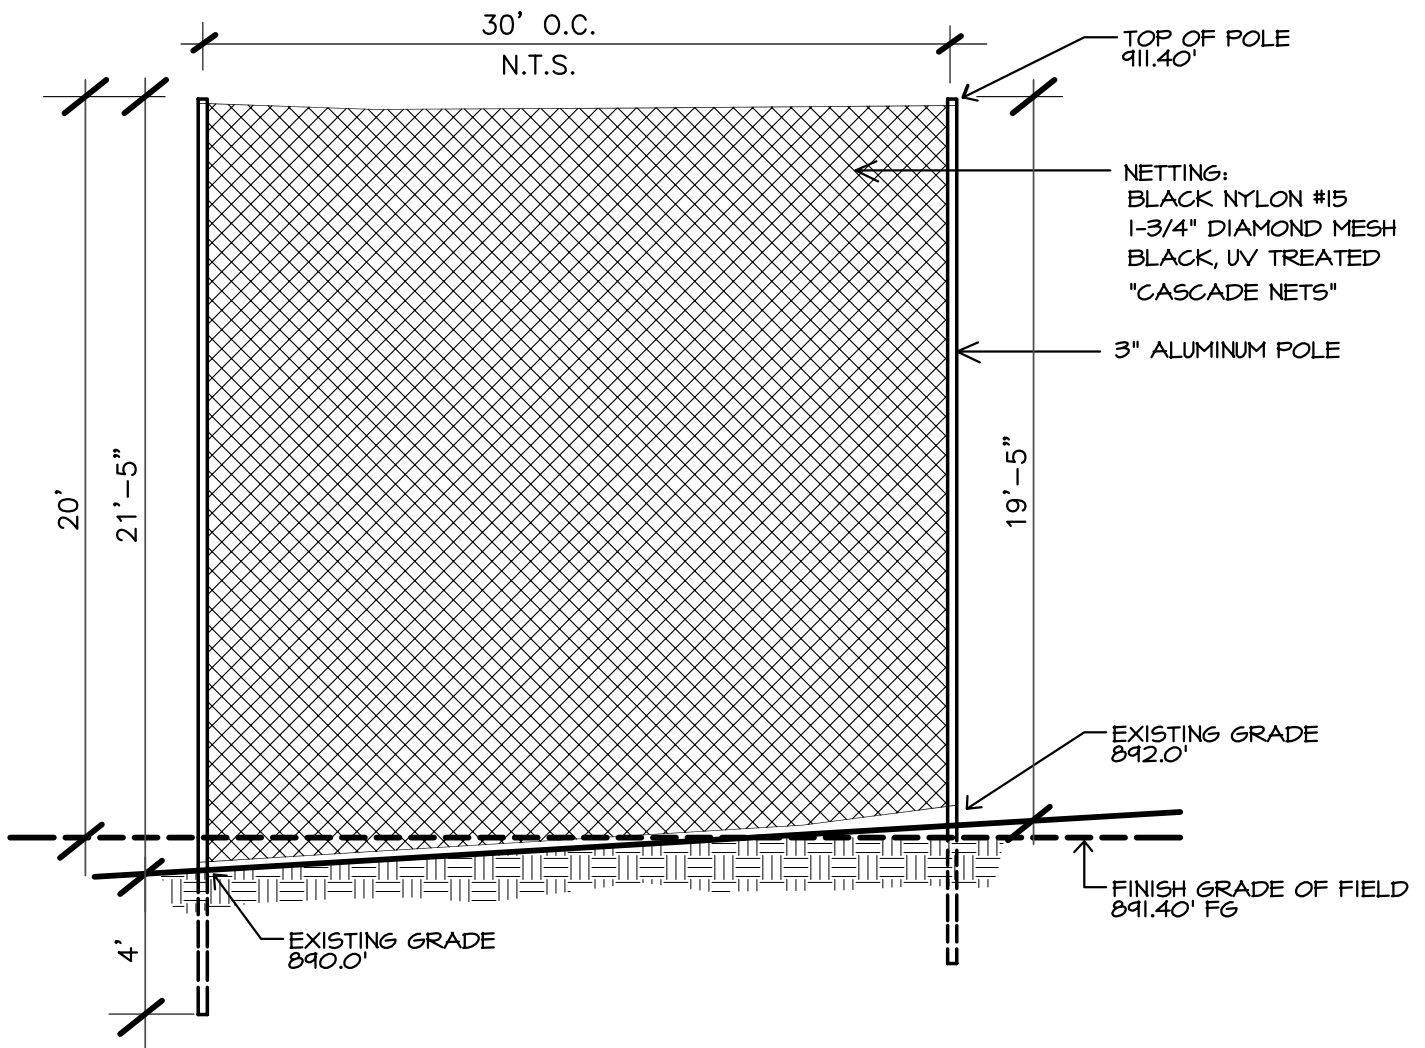

PANEL 2  
SCALE: NOT TO SCALE

EXHIBIT SPORTS FIELD NETTING MOCK-UP  
30800 PALOS VERDES DRIVE EAST  
MARYMOUNT COLLEGE

**RASMUSSEN & ASSOCIATES**  
APRIL 2, 2009  
Architecture  
Planning  
Interiors